

GOVT. OF ASSAM
OFFICE OF THE CIRCLE OFFICER::: KAMALPUR REVENUE CIRCLE
Dist. - Kamrup (Assam)

No. KC -7/2014/ 280

Date- 12/03/2015

TO WHOM IT MAY CONCERN

This is to Certify that Land measuring 18 B – 01 K – 01 L (6.02 Acers)
has been occupied by Pub-Kamrup College, a provincialized (Govt.) College.
And schedule of the land is mentioned below -

Schedule of land

Village – Nagaon

Mouza – Karara

DagNo.- – 714,711,713,1570,700,716,692(Part),707,

702,703,705,693,706,701,704,712,710,709,725,717(Part).

P. No.- N.K-9, N.K-10, N.K-5, N.K-7, N.K-8

This report is prepared on the basis of the report of L.M.



Principal
Pub Kamrup College
P.O.-Baihata Chariali




Circle Officer
Kamalpur Revenue Circle
12/03/2015
Circle Officer
Kamalpur Revenue Circle

MASTER PLAN OF PUB KAMRUP COLLEGE , BAIHATA CHARIALI, DIST.- KAMRUP, ASSAM.

PLOT AREA (A)
= 21132.07 SQ.M.
= 227381.07.FT.
= 15 BIGHA,
3 KATHA,
19.02 LECHA.


PLOT AREA (B)
= 2676.60 SQ.M.
= 28800.21 SQ.FT.
= 2 BIGHA,

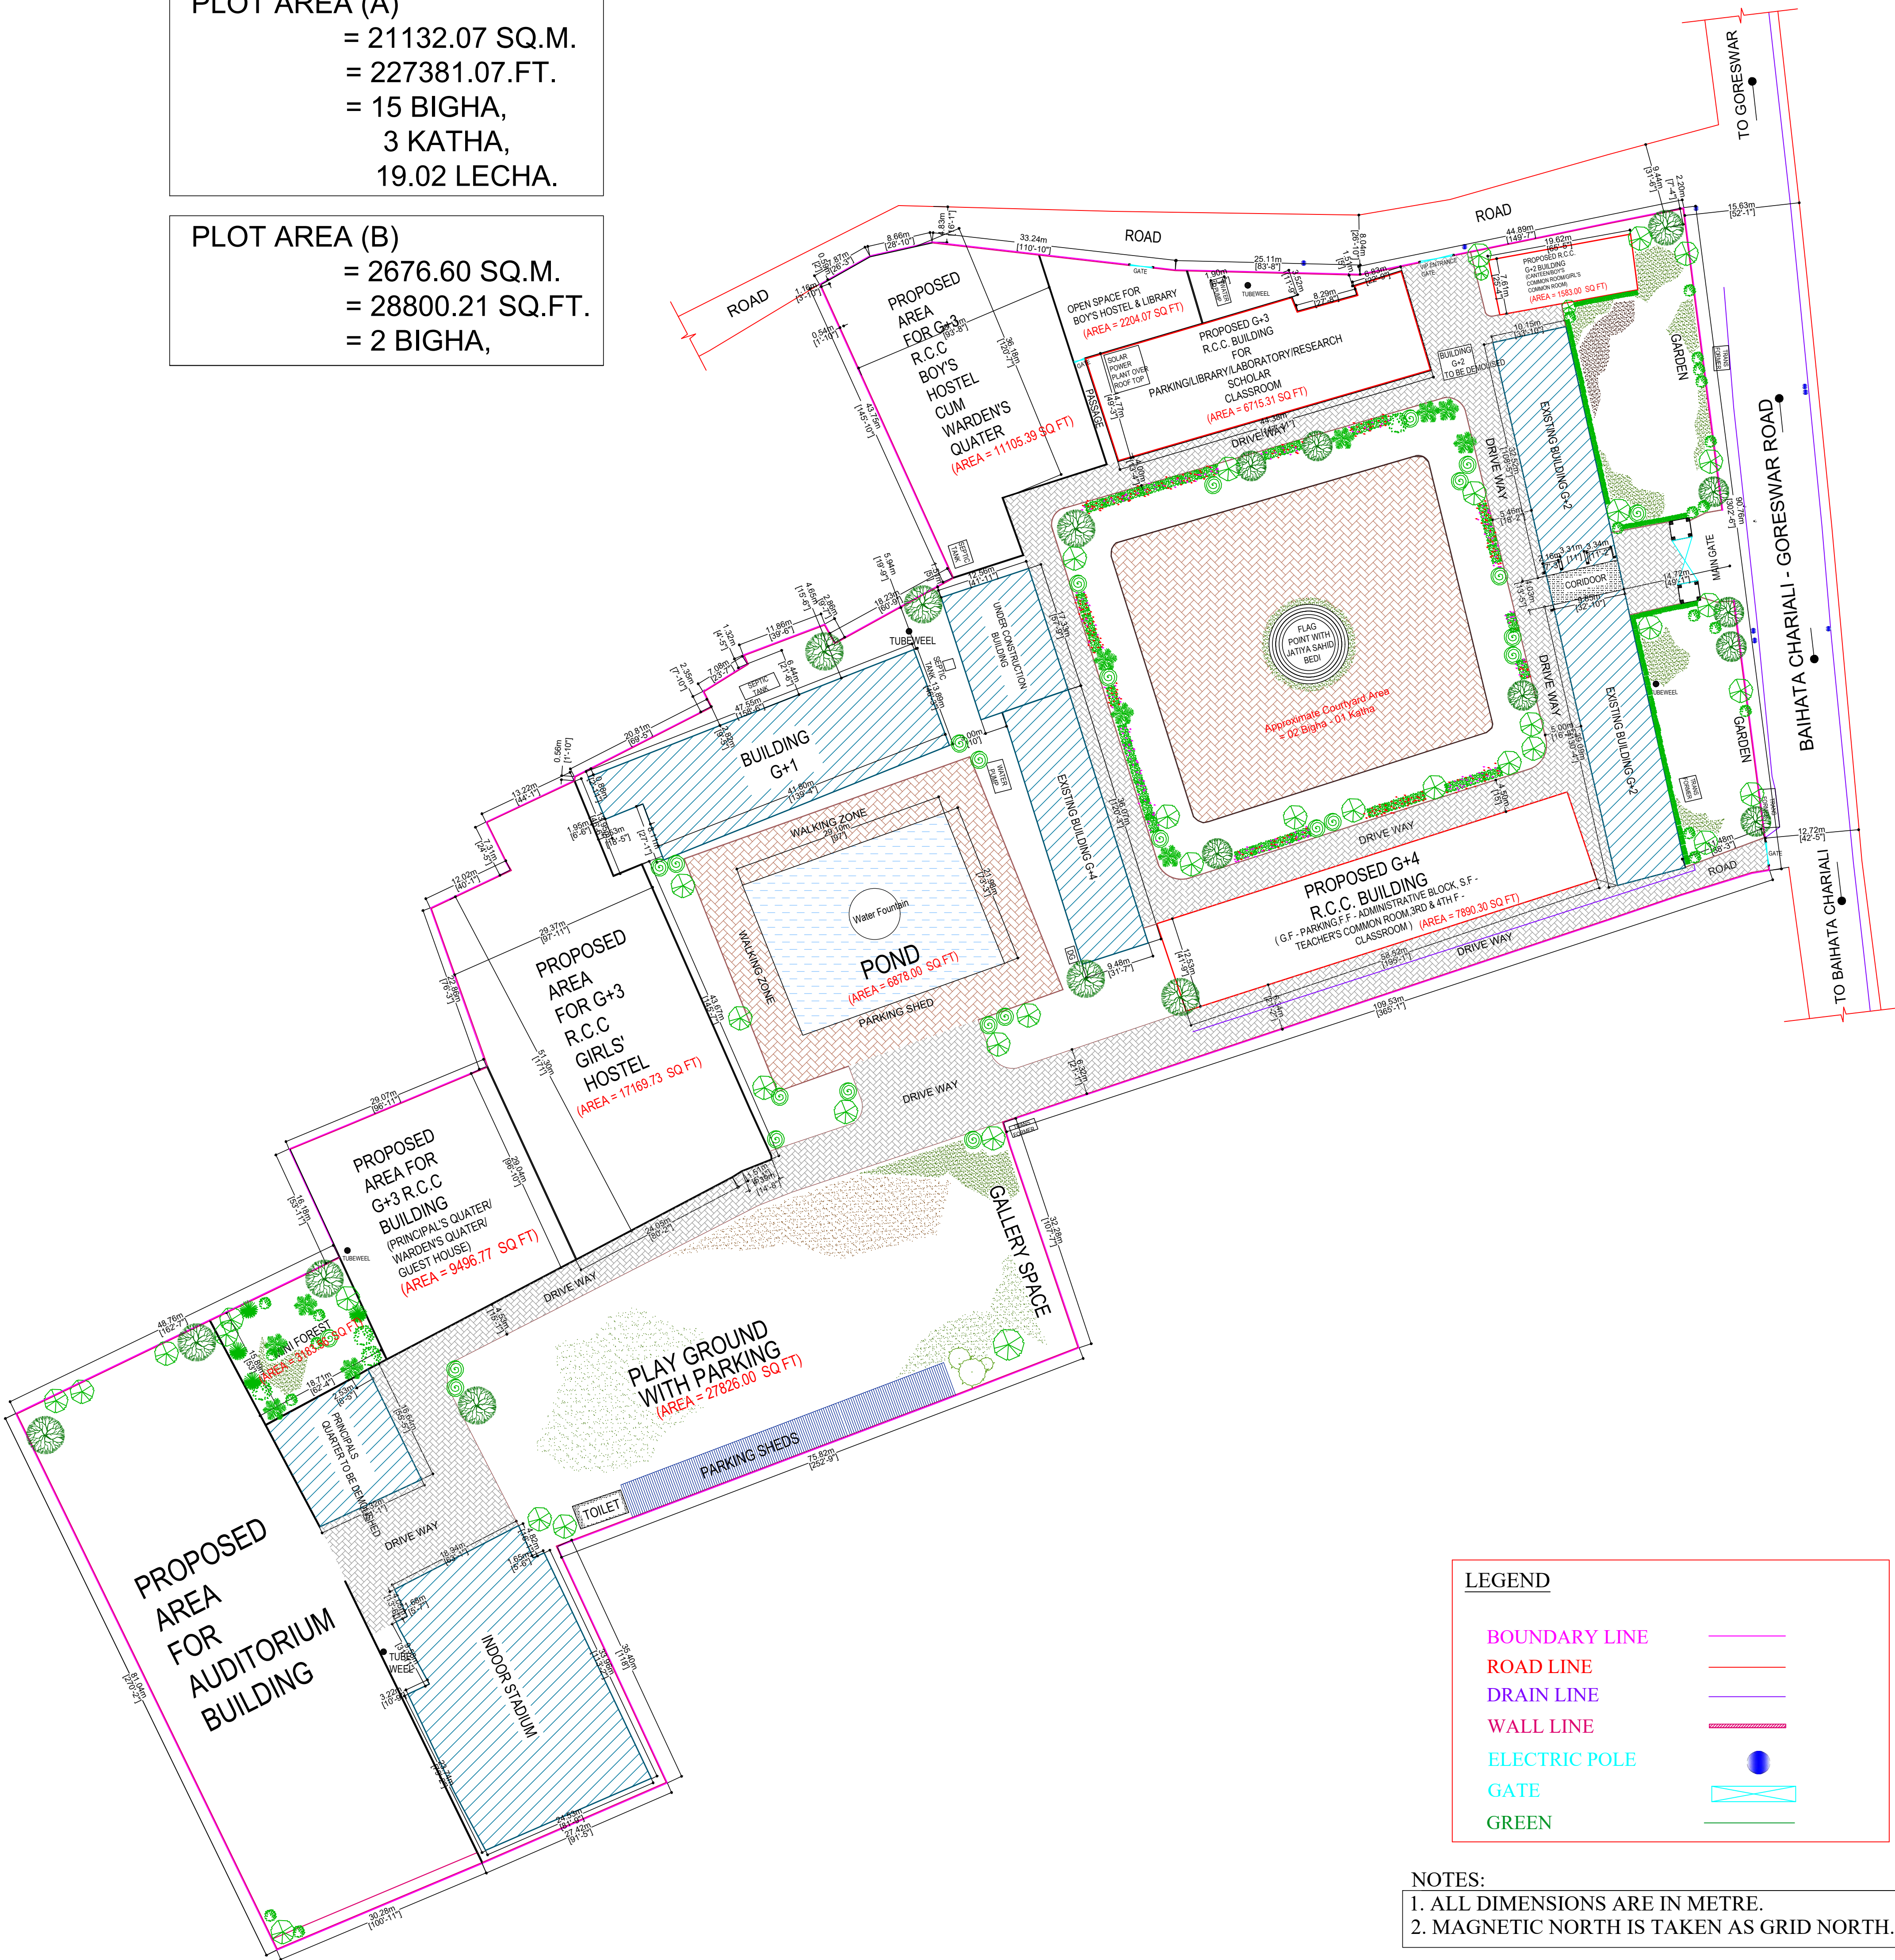

LEGEND

- BOUNDARY LINE
- ROAD LINE
- DRAIN LINE
- WALL LINE
- ELECTRIC POLE
- GATE
- GREEN

NOTES:
1. ALL DIMENSIONS ARE IN METRE.
2. MAGNETIC NORTH IS TAKEN AS GRID NORTH.

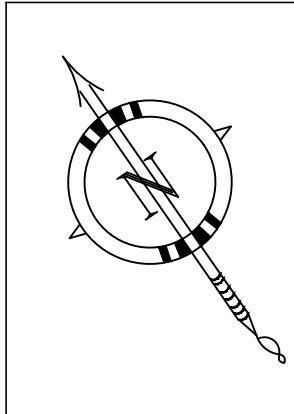

TITLE: MASTER PLAN OF PUB KAMRUP COLLEGE , BAIHATA CHARIALI, DIST.- KAMRUP, ASSAM.				
PREPARED BY: S.G PLANNING ENGINEERING & MANAGEMENT ULUBARI , G.S. ROAD, GUWAHATI- 7, ASSAM. PH: 91012-39683				
SCALE	DATE	DRG. NO.	JOB NO.	DRAWN BY
NA	10-09-2023	INT/SUR/23/001A	INT/2023/036	BHARAT KALITA

Chitha for Surveyed Villages / Chitha of Surveyed Villages

District: Kamrup	Sub-Division: Rangla	Circle: Kamalpur
Mouza: Karama	Lot: 3 No Lot	Village/ City: Nagaon

Dag No	Land Classes		ink (b-ka-le)	Patta Nos and types	Revenue (Rs.)	Local Tax (Rs.)
	Agriculture	Non-Agriculture				
1	2		3	4	5	6
707	AL		0.1.1.0000	7. Nisfkhiraj	7.50	5.63

Name of Pattadars, Father name and address	Name, father name and occupier to be Registered	Name of Rayat/ Adhikar Father's Name and Address	Types of Rayat/ Occupation No Revenue or Crop Rates	Name of Following Rayat/ Father's Name address	Year	Measurement of Befasali Land		Crop Land area				Hops of fruits (trees)	Comment
						How the Land is used	Measurement	From where the water is come	Crops Name	Measurement	Multipul crop soil area		
7	8	9	10	11	1st 2nd 3rd	12 18 24	13 19 25	14 20 26	15 21 27	16 22 28	17 23 29	30	31
1. Rabindra Nath Sarma (Parent Father: Jiti) Address:		Minaram (Jiuram) Nagaon 0 Manjur Jiuram 0 0 Khargeswar Jiuram 0 0 Secretary Pub Kamrup College (Others) 0 0	Permanent Rayat 47 Permanent Rayat 47 Permanent Rayat 47 Permanent Rayat 47 Permanent Rayat 47		2024 2023 2022								



Jayashree Talukdar
Jayashree Talukdar
NOTARY GOVT. OF ASSAM
Kamrup, Assam
Regd. No. - KAM-02

*Drafted by
 Jayashree Talukdar
 08/12/24*

Chitha for Surveyed Villages / Chitha of Surveyed Villages

District: Kamrup	Sub-Division: Rangla	Circle: Kamalpur
Mouza: Katera	Lot: 3 No Lot	Village/ City: Nagen

Dag No	Land Classes		Ink (b-ka-ia)	Patta No and type	Revenue (Rs.)	Local Tax (Rs.)
	Agriculture	Non-Agriculture				
1	2	3	4	5	6	
711	AA AA	0.1.15.0000	9. Nisfkhira	7.50	5.63	

Name of Pottadar, Father name and address	Name, father name and occupier to be Registered	Name of Rayat/ Adhar Father's Name and Address	Types of Rayat/ Q/ when No Revenue or Crop Rates	Name of Following Rayat Father's Name address	Year	Measurement of Befasli Land		Crop Land area					No. of Patta Inlets	Comment
						How the Land is used	Measurement	From where the water is come	Crop Name	Measure ment	Multipul crop soil area			
7	8	9	10	11	1st 2nd 3rd	12 18 24	13 19 25	14 20 26	15 21 27	16 22 28	17 23 29	30	31	
1. Harendra Nath Sarma Parent Father: Narendra Address:		Secretary Pub Kamrup College (Others) 0	Permanent Rayat 69 —		2024 2023 2022									



[Handwritten Signature]

Jayashree Talukdar
NOTARY GOVT. OF ASSAM
 Kamrup, Assam
 Regd. No.- KAM-02

*Confidential and
 not to be
 disclosed by
 any person
 06/12/24*

Chitha for Surveyed Villages / Chitha of Surveyed Villages

District: Kamrup		Sub-Division: Rangla		Circle: Kamrupur	
Mouza: Karala		Lot: 3 No Lot		Village/ City: Nageon	

Dag No	Land Classes		ink (b-ka-le)	Patta Nos and types	Revenue (Rs.)	Local Tax (Rs.)
	Agriculture	Non-Agriculture				
1	2	3	4	5	6	
712	AA AA	0.1.15.0000	7. Nisfkhiraj	7.50	5.63	

712		AA AA		0.1.15.0000	
-----	--	-------	--	-------------	--	--	



[Handwritten Signature]


Jayashree Talukdar
NOTARY GOVT. OF ASSAM
Kamrup, Assam
Regd. No. - KAM-02

*Drafted and
Translated by
Abdul Monem Ali
25/12/24*

Chitha for Surveyed Villages / Chitha of Surveyed Villages

District: Kamrup		Sub-Division: Rangla		Circle: Kamalpur		
Mouza: Kanta		Lot: 3 No Lot		Village/ City: Nagann		
Dag No	Land Classes		Ink (b-kā-le)	Patta Nos and types	Revenue (Rs.)	Local Tax (Rs.)
	Agriculture	Non-Agriculture				
1	2	3	4	5	6	
709		NABA	0.4.2.0000	7. Nisfkhiraj	25.00	18.75

Name of Pottadars, Father name and address	Name, father name and occupier to be Registered	Name of Rayat/ Adhikar Father's Name and Address	Types of Rayat/Khalian No. Revenue or Crop Rates	Name of Following Rayat Father's Name address	Year	Measurement of Befasall Land		Crop Land area				Nos. of fruits trees	Comment
						How the Land is used	Measurement	From where the water is come	Crops Name	Measurement	Multipul crop soil area		
7	8	9	10	11	1st 2nd 3rd	12 18 24	13 19 25	14 20 26	15 21 27	16 22 28	17 23 29	30	31
1. Rabindra Nath Sarma Parent/ Father: Jiti Address		Secretary Pub Kamrup College (Others) 0	Permanent Rayat 68		2024 2023 2022								

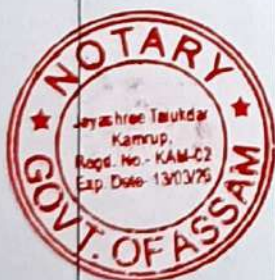

06/12/24

Jayashree Talukdar
NOTARY GOVT. OF ASSAM
 Kamrup, Assam
 Regd. No. - KAM-02

Chitha for Surveyed Villages / Chitha of Surveyed Villages

District: Kamrup	Sub-Division: Rangla	Circle: Kamelpur
Mouza: Kamra	Lot: 3 No Lot	Village/ City: Nagaon

Dag No	Land Classes		ink (b-ka-le)	Patta Nos and types	Revenue (Rs.)	Local Tax (Rs.)
	Agriculture	Non Agriculture				
1	2	3	4	5	6	
716	ABA	0.4.15.0000	5. Nistkhiraj	7.50	5.63	

Name of Paddam, Father name and address	Name, father name and occupier to be Registered	Name of Rayat/ Adrier Father's Name and Address	Types of Rayat/Phatian No Revenue or Crop Rates	Name of Following Rayat Father's Name address	Year	Measurement of Befasall Land		Crop Land area					Nos of fruits trees	Comment
						How the Land is used	Measurement	From where the water is come	Crops Name	Measurement	Multipul crop soil area			
7	8	9	10	11	1st 2nd 3rd	12 18 24	13 19 25	14 20 26	15 21 27	16 22 28	17 23 29	30	31	
1. Nagendra Nath Sarma Father: Late Bhupendra Nath Sarma Address: 2. Rana Prasad Sarma Father: Hari Nath Sarma Address	05/01/2021 Registration No. KAM/KAM/2020- 21/2123/FMUT, the land was registered in the names of Shri Hobi Nath Sharma (s/o Bhupendra Nath Sharma) and Shri Nagendra Nath Sharma s/o Bhupendra Nath Sharma as heirs. Geography is helpful. (Shri Dinesh Nath) Chakri Officer (Dr. Ananta Sharma) 07/01/2021 Registration No. KAM/KAM/2020- 21/2123/FMUT, the land of this stain was registered with the name of Rana Prasad Sarma (s/o Hari Nath Sharma) in the name of Shri Hari Nath Sarma as heir. Joint Registry Assistant: (Shri Dinesh Nath) Chakri Officer: (Dr. Ananta Sharma)	Secretary Pub Kamrup College (Others) 0	Permanent Rayat 70		2024 2023 2022									



[Signature]

Jayashree Talukdar
NOTARY GOVT. OF ASSAM
Kamrup, Assam
Regd. No. - KAM-02

*Defiled and
 Forwarded by
 Advocate
 16/12/24*

Chitha for Surveyed Villages / Chitha of Surveyed Villages

District: Kamrup		Sub-Division : Rangla		Circle: Kamatpur	
Mouza: Korara		Lot: 3 No Lot		Village/ City: Nagaon	

Dag No	Land Classes		ink (b-ka-le)	Patta Nos and types	Revenue (Rs.)	Local Tax (Rs.)
	Agriculture	Non-Agriculture				
1	2		3	4	5	6
713	AA AA		0.1.18.0000	9. Nisfkhiraj	7.50	5.63

Name of Pattadars, Father name and address	Name, father name and occupier to be Registered	Name of Rayat/ Adhar Father's Name and Address	Types of Rayat/ Khattian No Revenue or Crop Rates	Name of Following Rayat Father's Name address	Year	Measurement of Befasell Land		Crop Land area				No. of fruits trees	Comment
						How the Land is used	Measurement	From where the water is come	Crops Name	Measurement	Multipul crop soil area		
7	8	9	10	11	1st 2nd 3rd	12 18 24	13 19 25	14 20 26	15 21 27	16 22 28	17 23 29	30	31
1. Harendra Nath Sarma Parent Father: Narendra Address:		Secretary Pub Kamrup College (Others) 0	Permanent Rayat 69		2024 2023 2022								



Jayashree Talukdar

NOTARY GOVT. OF ASSAM

Kamrup, Assam

Regd. No. - KAM-02

06/24/24
received, translated &
returned to donor of



October 1909

Jayashree Talukdar
NOTARY GOVT. OF ASSAM
Kamrup, Assam
Regd. No. - KAM-02

Chitha for Surveyed Villages / Chitha of Surveyed Villages

District: Kamrup	Sub-Division / Range	Circle: Kamrup
Mouza: Karama	Lot: 3 No Lot	Village/ City: Nagaon

Dag No	Land Classes		ink (b-kā-le)	Patta Nos and types	Revenue (Rs.)	Local Tax (Rs.)
	Agriculture	Non Agriculture				
1	2	3	4	5	6	
710	AKH	0.2.18.0000	7. Nisfkhiraj	7.50	5.63	

Name of Pattadars, Father name and address	Name, father name and occupier to be Registered	Name of Rayat/ Adhikar Father's Name and Address	Types of Rayat/Khastian No Revenue or Crop Rates	Name of Following Rayat Father's Name address	Year	Measurement of Bafasall Land		Crop Land area				Hoe of fruits trees	Comment
						How the Land is used	Measurement	From where the water is come	Crops Name	Measurement	Multipul crop soil area		
7	8	9	10	11	1st 2nd 3rd	12 18 24	13 19 25	14 20 26	15 21 27	16 22 28	17 23 29	30	31
1. Rabindra Nath Sarma (Parent Father: Jiti) Address:		Secretary Pub Kamrup College (Others) 0 0	Permanent Rayat 68		2024 2023 2022								



Jayashree Talukdar
Jayashree Talukdar
NOTARY GOVT. OF ASSAM
Kamrup, Assam
Regd. No. - KAM-02

Verified and
 translated by
 Abdul Monem Khan
 08/12/24

Chitha for Surveyed Villages / Chitha of Surveyed Villages

District: Kamrup	Sub-Division: Rangla	Circle: Kamalnagar
Mouza: Karsa	Lot: 3 No Lot	Village/ City: Nagaon

Dag No	Land Classes		ink (b-ka-le)	Patta Nos and types	Revenue (Rs.)	Local Tax (Rs.)
	Agriculture	Non-Agriculture				
1	2	3	4	5	6	
704	AL	1.1.12.0000	7. Nisfkhira	7.90	7.43	

Name of Pottadars, Father name and address	Name, father name and occupier to be Registered	Name of Rayat/ Adhar Father's Name and Address	Types of Rayat/ Adhar Revenue or Crop Rates	Name of Following Rayat Father's Name address	Year	Measurement of Befasall Land		Crop Land area				Nos of fruits trees	Comment
						How the Land is used	Measurement	From where the water is come	Crops Name	Measurement	Multipal crop soil area		
7	8	9	10	11	1st 2nd 3rd	12 18 24	13 19 25	14 20 26	15 21 27	16 22 28	17 23 29	30	31
1. Rabindra Nath Sarma Parent Father: Jiti Address:		Secretary Pub Kamrup College (Others) 0 0	Permanent Rayat 68		2024 2023 2022								



Jayashree Talukdar
Jayashree Talukdar
NOTARY GOVT. OF ASSAM
Kamrup, Assam
Regd. No. - KAM-02

*Defied and
 Forwarded by
 Jayashree Talukdar
 8/12/24*

Chitha for Surveyed Villages / Chitha of Surveyed Villages

District: Kamrup	Sub-Division: Rangla	Circle: Kamalput
Mouza: Karama	Lot: 3 No Lot	Village/ City: Nagaon

Dag No	Land Classes		ink (b-ka-le)	Patta Nos and types	Revenue (Rs.)	Local Tax (Rs.)
	Agriculture	NonAgriculture				
1	2	3	4	5	6	
705	AL	0.2.2.0000	7. Nisfkhiraj	7.50	5.63	

Name of Pottadars, Father name and address	Name, father name and occupier to be Registered	Name of Rayat/ Adhikar Father's Name and Address	Types of Rayat/ Occupation No - Revenue or Crop Rates	Name of Following Rayat Father's Name address	Year	Measurement of Bafasali Land		Crop Land area				Nos of fruits trees	Comments
						How the Land is used	Measurement	From where the water is come	Crops Name	Measurement	Multiple crop soil area		
7	8	9	10	11	1st 2nd 3rd	12 18 24	13 19 25	14 20 26	15 21 27	16 22 28	17 23 29	30	31
1. Rabindra Nath Sarma Parent Father: Jiti Address:		Minaram (Jiuram) Nagaon 0 Manjur Jiuram 0 0 Khargeswar Jiuram 0 0 Secretary Pub Kamrup College (Others) 0 0	Permanent Rayat 47 Permanent Rayat 47 Permanent Rayat 47 Permanent Rayat 47 Permanent Rayat 47		2024 2023 2022								



06/12/24

Jayashree Talukdar
NOTARY GOVT. OF ASSAM
Kamrup, Assam
Regd. No. - KAM-02

Chitha for Surveyed Villages / Chitha of Surveyed Villages

District: Kamrup	Sub-Division / Range	Circle: Kamalpur
Mouza: Koxora	Lot: 3 No Lot	Village/ City: Nagaon

Dag No	Land Classes		ink (b-kd-lb)	Patta Nos and types	Revenue (Rs.)	Local Tax (Rs.)
	Agriculture	Non-Agriculture				
1	2	3	4	5	6	
714	AAAA	0.4.9.0000	9. Nisfkhiraj	7.50	5.63	

Name of Pottadars, Father name and address	Name, father name and occupier to be Registered	Name of Rayat/ Adhikar Father's Name and Address	Types of Rayat/ Occupation No - Revenue or Crop Rates	Name of Following Rayat Father's Name address	Year	Measurement of Bofesall Land		Crop Land area				No. of fruits trees	Comment
						How the Land is used	Measurement	From where the water is come	Crops Name	Measurement	Multipul crop soil area		
7	8	9	10	11	1st 2nd 3rd	12 18 24	13 19 25	14 20 26	15 21 27	16 22 28	17 23 29	30	31
1. Rabindra Nath Sarma Parent Father: Jit Address:		Secretary, Pub Kamrup College College (Others) Nagaon 0	Permanent Rayat 68		2024 2023 2022								



[Signature]

Jayashree Talukdar
NOTARY GOVT. OF ASSAM
Kamrup, Assam
Regd. No. - KAM-02

*Drafted and Translated
by Akmal Momtaz
05/12/25*

Chitha for Surveyed Villages / Chitha of Surveyed Villages

District: Kamrup	Sub-Division: Rangla	Circle: Kamalpur
Mouza: Kamra	Lot: 3 No Lot	Village/ City: Nagaon




Dag No	Land Classes		ink (b-kg-lc)	Patta Nos and types	Revenue (Rs.)	Local Tax (Rs.)
	Agriculture	NonAgriculture				
1	2	3	4	5	6	
1570	NABA	1.0.17.0000	10.Nisfkhiraj	29.25	21.94	

Name of Pattadars, Father name and address	Name, father name and occupier to be Registered	Name of Rayat/ Adhikar Father's Name and Address	Types of Rayat/Wh atian No / Revenue or Crop Rates	Name of Following Rayat/ Father's Name address	Year	Measurement of Befasall Land		Crop Land area				Nos of fruits / trees	Comment	
						How the Land is used	Measurement	From where the water is come	Crops Name	Measurement	Multipal crop soil area			
7	8	9	10	11	1st 2nd 3rd	12 18 24	13 19 25	14 20 26	15 21 27	16 22 28	17 23 29	30	31	
1. Harilochan Sarma Parent/ Father: Jiti Address		Secretary Pub Kamrup College (Others) 0	Permanent Rayat 71		2024 2023 2022								Jack Fruit 15 (-) Coconut Tree 12 (-)	



Jayashree Talukdar
Jayashree Talukdar
 NOTARY GOVT. OF ASSAM
 Kamrup, Assam
 Regd. No. KAM-02

*Defender
 Sanjib Kumar
 Advocate
 18/12/24*

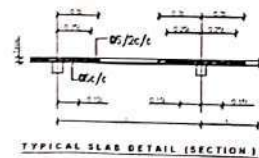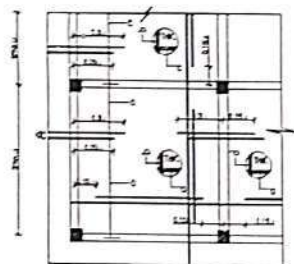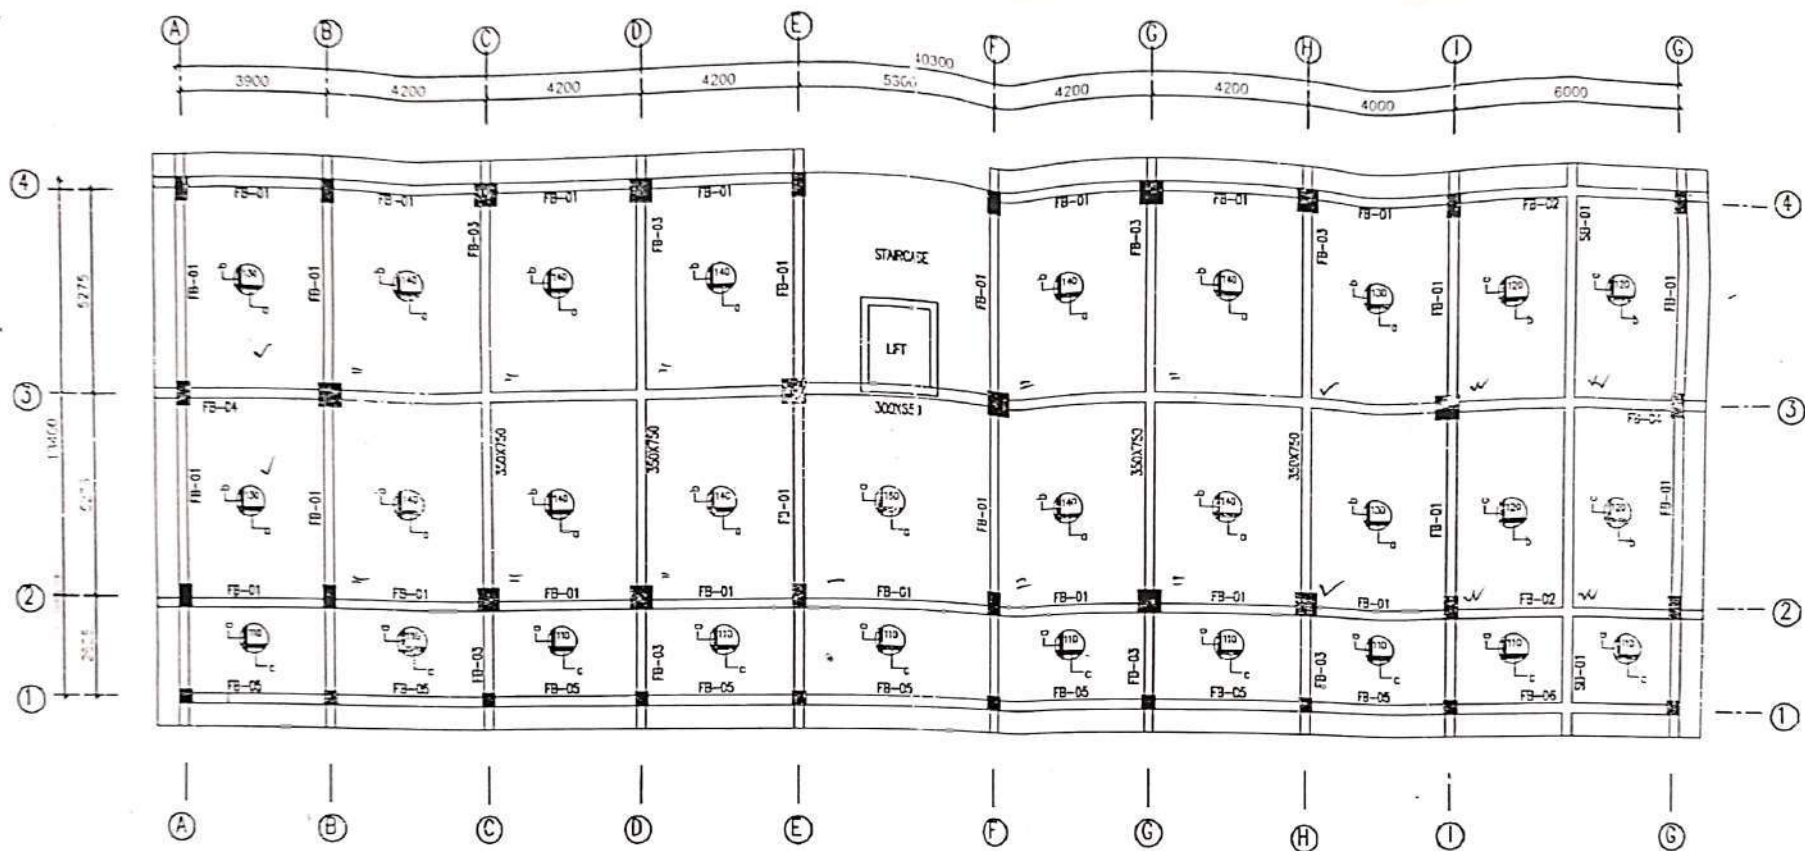

- SLAB REINFORCEMENT :

- | | |
|----|----------------|
| a: | 10 T - 100 c/c |
| b: | 10 T - 150 c/c |
| c: | 8 T - 150 c/c |

** UNLESS OTHERWISE MENTIONED, ALL THE SLAB

PANELS ARE 110MM THICK

** PROVIDE BT-150C/C DWT. STEEL, EXCEPT OTHERWISE NOTED.



OTHERWISE MENTIONED.
** ALL THE BEAMS ARE

* ALL THE BEARS ARE SEXED & LEFT OTHERWISE MENTIONED


STRENGTH MONITORING

NAME OF WORK - CONSTRUCTION OF TWO STOREYED R.C.C. BUILDING FOR CREATION OF NEW FACILITIES FOR LABORATORY AND COMPUTER CENTER (ACCOMMODATION FOR LIBRARY, TOILET BLOCK AND CATERING ARE ALSO CLIBBED) AT PUS KANURUP COLLEGE UNDER THE OSSEHNE UP-GRADATION OF EXISTING COLLEGE UNDER RASTRIYA UCHHATAR SIKSHYARTAN (RUSA)	TITLE - UP-GRAD OF FIRST FLOOR BEAM & SLAB
APPROXIMATE DRAINING	DATE - 30.03.2007
DRAWING NO. 02-04	SECTION NO.
SUBJECT PRINCIPAL PUS KANURUP COLLEGE BILHATA CHARHALLI DIST. KANURUP	SCALE 1:10 (CONSTRUCTION) AND 1:50 (POTENTIAL) DRAWING W.C. DIVISION (APPROXIMATE)
LAYOUT	SECTION



DETAILS OF BEAM MKD. "FB-04"

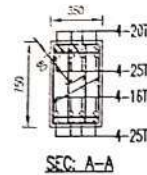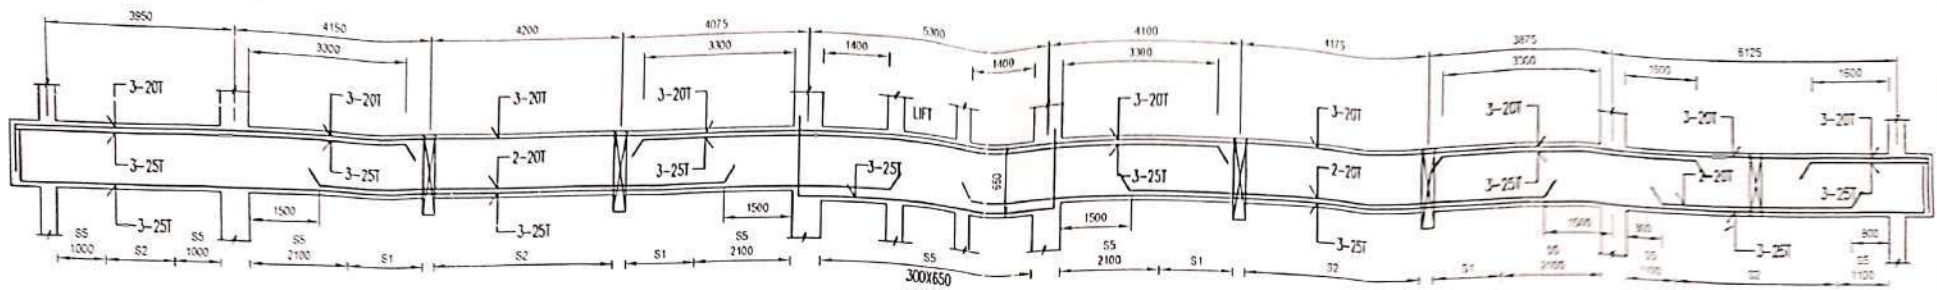


DETAILS OF BEAM MKD. "FB-03"

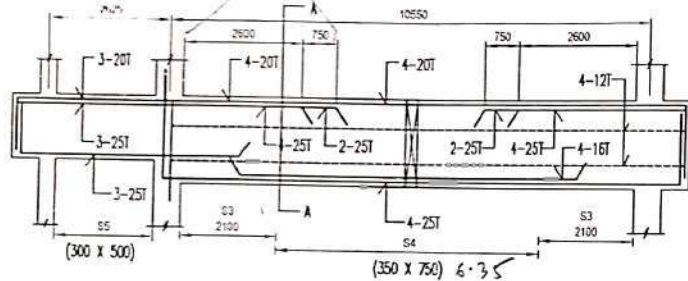

DETAILS OF BEAM MKD. "SB-01"

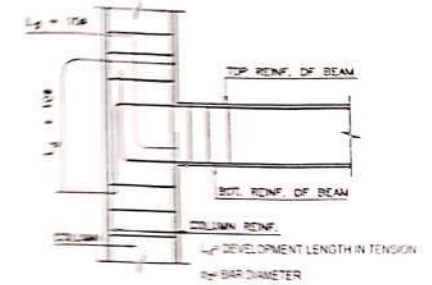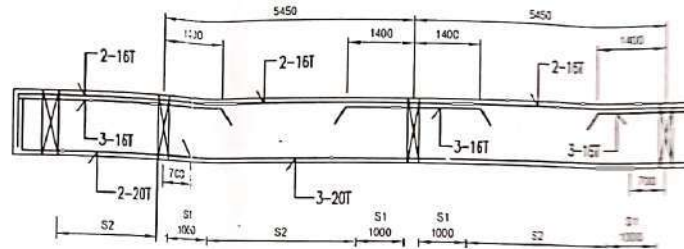

TO INDICATE BEAM REIN. IN AN EXTERNAL JOINT SEE S-1000-1003

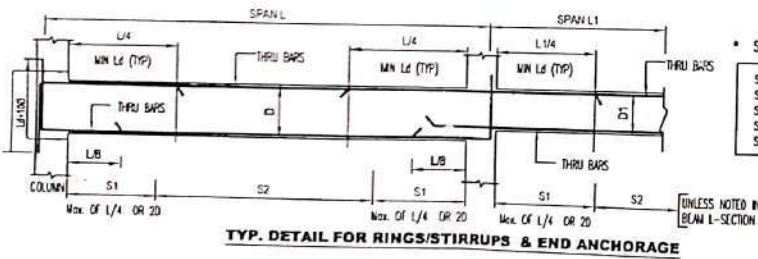

* STIRRUPS :

- S1: 2L- 8T@100 C/C
- S2: 2L- 8T@150 C/C
- S3: 4L- 8T@100 C/C
- S4: 4L- 8T@150 C/C
- S5: 2L-10T@100 C/C

SCHEDULE OF BEAM AT UPPER LEVEL :-

BEAM MKD.	SIZE (mmxmm)	TOP BAR		BOTTOM BAR	
		THRU	EXTRA	THRU	EXTRA
FB-01	300X500	3-20T	3-25T	3-25T	-
FB-02	300X500	3-20T	3-25T	3-25T	2-20T
FB-05	300X500	3-16T	3-16T	2-20T + 1-16T	-
FB-06	300X500	3-16T	3-16T	2-20T + 1-16T	2-16T

STORYED R.C.C. BUILDING FOR FACILITIES FOR LABORATORY AND ACCOMMODATION FOR LIBRARY, TOILET, AND ALSO CLUBBED AT PUB KAMPUR. UP-GRADATION OF EXISTING UNDER RASTRIYA UCHHATAI

TITLE :- DETAILS OF FIRST FLOOR BEAM


DATE : 10.03.2017

DESIGNED BY : A. C. CHAKRABARTI AND P. B. CHAKRABARTI

CHECKED BY : A. C. CHAKRABARTI AND P. B. CHAKRABARTI

DATE : 10.03.2017

FRONT ELEVATION OF PROPOSED WOMENS HOSTEL AT PUB-KAMRUP COLLEGE, BAIHATA CHARIALI,
P.O.-BAIHATA CHARIALI, DIST.-KAMRUP, ASSAM

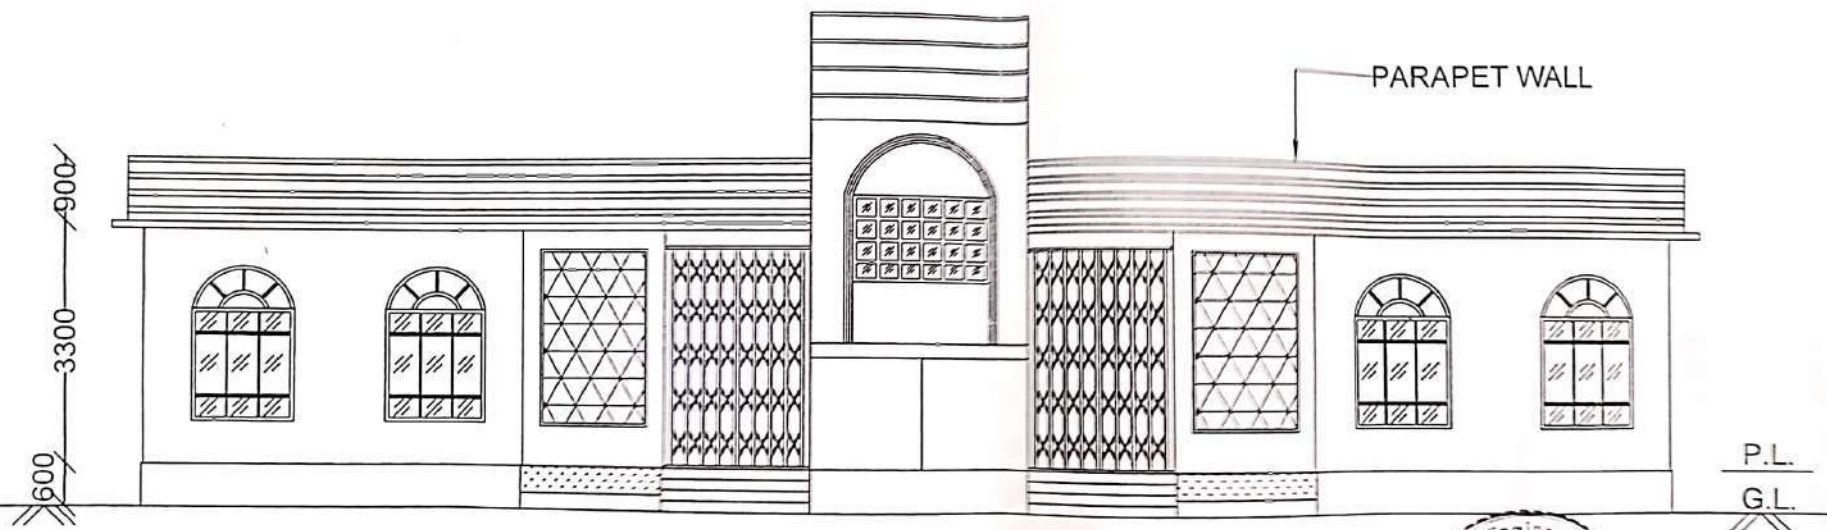

FRONT ELEVATION

Principal
 Pub Kamrup College
 P.O. Baihata Chariali

Secretary
 Nagaon Gauhati Panchayat



ANALYSIS & DESIGN (AnD) ENGINEERING

*Structural Design, Architects, Property Valuation,
Project Management & A Green Building Consultant (GRIHA)*

To,
The Principal
Pub Kamrup College
Baihata Chariali

Sir,

We are attaching herewith the built-up area details of Pub Kamrup College, prepared based on our detailed site survey and physical measurements conducted at the premises.

PUB KAMRUP COLLEGE BUILDING AREA							
SI No	BUILDING TYPE	TYPE	YEAR OF CONSTRUCTION	FLOOR	UTILITY	AREA	
						sqm	sqft
1	Admin Building	G+2		GFLOOR	Office	726.4	7816
				1ST FLOOR	Art Block I	766.4	8246
				2ND FLOOR	Art Block II	766.4	8246
2	Girls Common Room	Assam Type		GFLOOR		382	4110
3	Old Classroom	Assam Type		GFLOOR		386.5	4159
4a	Science Building A	G+4		GFLOOR	Chemistry Deptt	372.1	4004
				1ST FLOOR	Mathemattics	408.1	4391
				2ND FLOOR	Botany	408.1	4391
				3RD FLOOR	Physicscs	408.1	4391
				4TH FLOOR	Zoology/Bio physics	408.1	4391
				5TH FLOOR	M.Sc	408.1	4391
4b	Science Building B	G+4		GFLOOR	Chemistry Deptt	289.4	3114
				1ST FLOOR	Mathemattics	332	3572
				2ND FLOOR	Botany	332	3572
				3RD FLOOR	Physicscs	332	3572
				4TH FLOOR	Zoology/Bio physics	332	3572
				5TH FLOOR	M.Sc	332	3572
5	Boys Hostel	Assam Type		GFLOOR	Block A	248.5	2674
					Block B	243.7	2622
					Block C	36	387

ANALYSIS & DESIGN (AnD) ENGINEERING

*Structural Design, Architects, Property Valuation,
Project Management & A Green Building Consultant (GRIHA)*

6	HS Degree Classroom	Assam Type		GFLOOR		527.7	5678
7	Library Computer Lab	Assam Type				658	7080
8	Statistics Room	Assam Type					0
9	Below Solar Panel	Assam Type		GFLOOR	Exam Controller Room	108	1162
					Book Stall		
					Press		
					Study point		
10	Battery Room	Assam Type		GFLOOR		62.2	669
11	Scouts Room	G+1		GFLOOR	Office	17.2	185
				1ST FLOOR	Scout Room	17.2	185
12	Boys Common Room	Assam Type		GFLOOR		135.7	1460
13	Canteen	Assam Type		GFLOOR		118	1270
14	Zoology / Com Sc Deptt	G+1		GFLOOR	Classroom	548.6	5903
				1ST FLOOR	Lab	597.3	6427
15	Women Hostel	G+1		GFLOOR	21 Rooms	653.42	7031
				1ST FLOOR	7 Rooms	597.3	6427
16	Warden Room / Kitchen/ other rooms	Assam Type		GFLOOR	Kitchen	325.6	3503
17	Principal Residence	Assam Type		GFLOOR	Room	87.6	943
18	Indoor Stadium	G+1		GFLOOR	Playarea	891	9587
				1ST FLOOR	Gym		
19	Stage	Assam Type		GFLOOR	Stage	72	775
20	Toilet Block	Assam Type		GFLOOR	Toilet Block	20	215
TOTAL AREA						13354.72	143697

Regards

PLABAN
BARMAN

Digitally signed by PLABAN
BARMAN
Date: 2025.05.26 14:55:14
+05'30'

Er. Plaban Barman
Govt. Approved Valuer
CAT-I/07/2024-25